


WORKING DRAWING :

LEGEND

SR. NO.	DESCRIPTION	PROP.
01	Reception	02
02	Executive waiting Room	06
03	Meeting Room (4 Seater)	03
04	Meeting Room (6 Seater)	01
05	Meeting Room (8 Seater)	02
06	Conference Room (11 Seater)	04
07	HR Room (Desk)	01
08	Board Room	01
09	Training Room	17
10	Cabins with motorized height adjustable desk	02
11	Dealing Room - 1(Desk)	02
12	Dealing Room - 2(Desk)	173
13	Curvilinear Workstation	72
14	Linear workstation	32
15	Motorized height adjustable desk	38
16	Cubicles	06
17	VP cabins	01
18	Electrical Room	01
19	UPS Room	01
20	Compactor Room	01
21	Server Room	01
22	Research Desk Room - 1	08 + 01
23	Research Desk Room - 2	10
24	IT Monitoring Desk (Room)	03
25	Stationery	01
26	Cafeteria	01
27	Executive Dining	01
28	Gymnasium	01
29	Doctor Room	01
30	Phonebooth	03
31	Retiring Room	01
32	Store Room	02
TOTAL HEADCOUNT		336

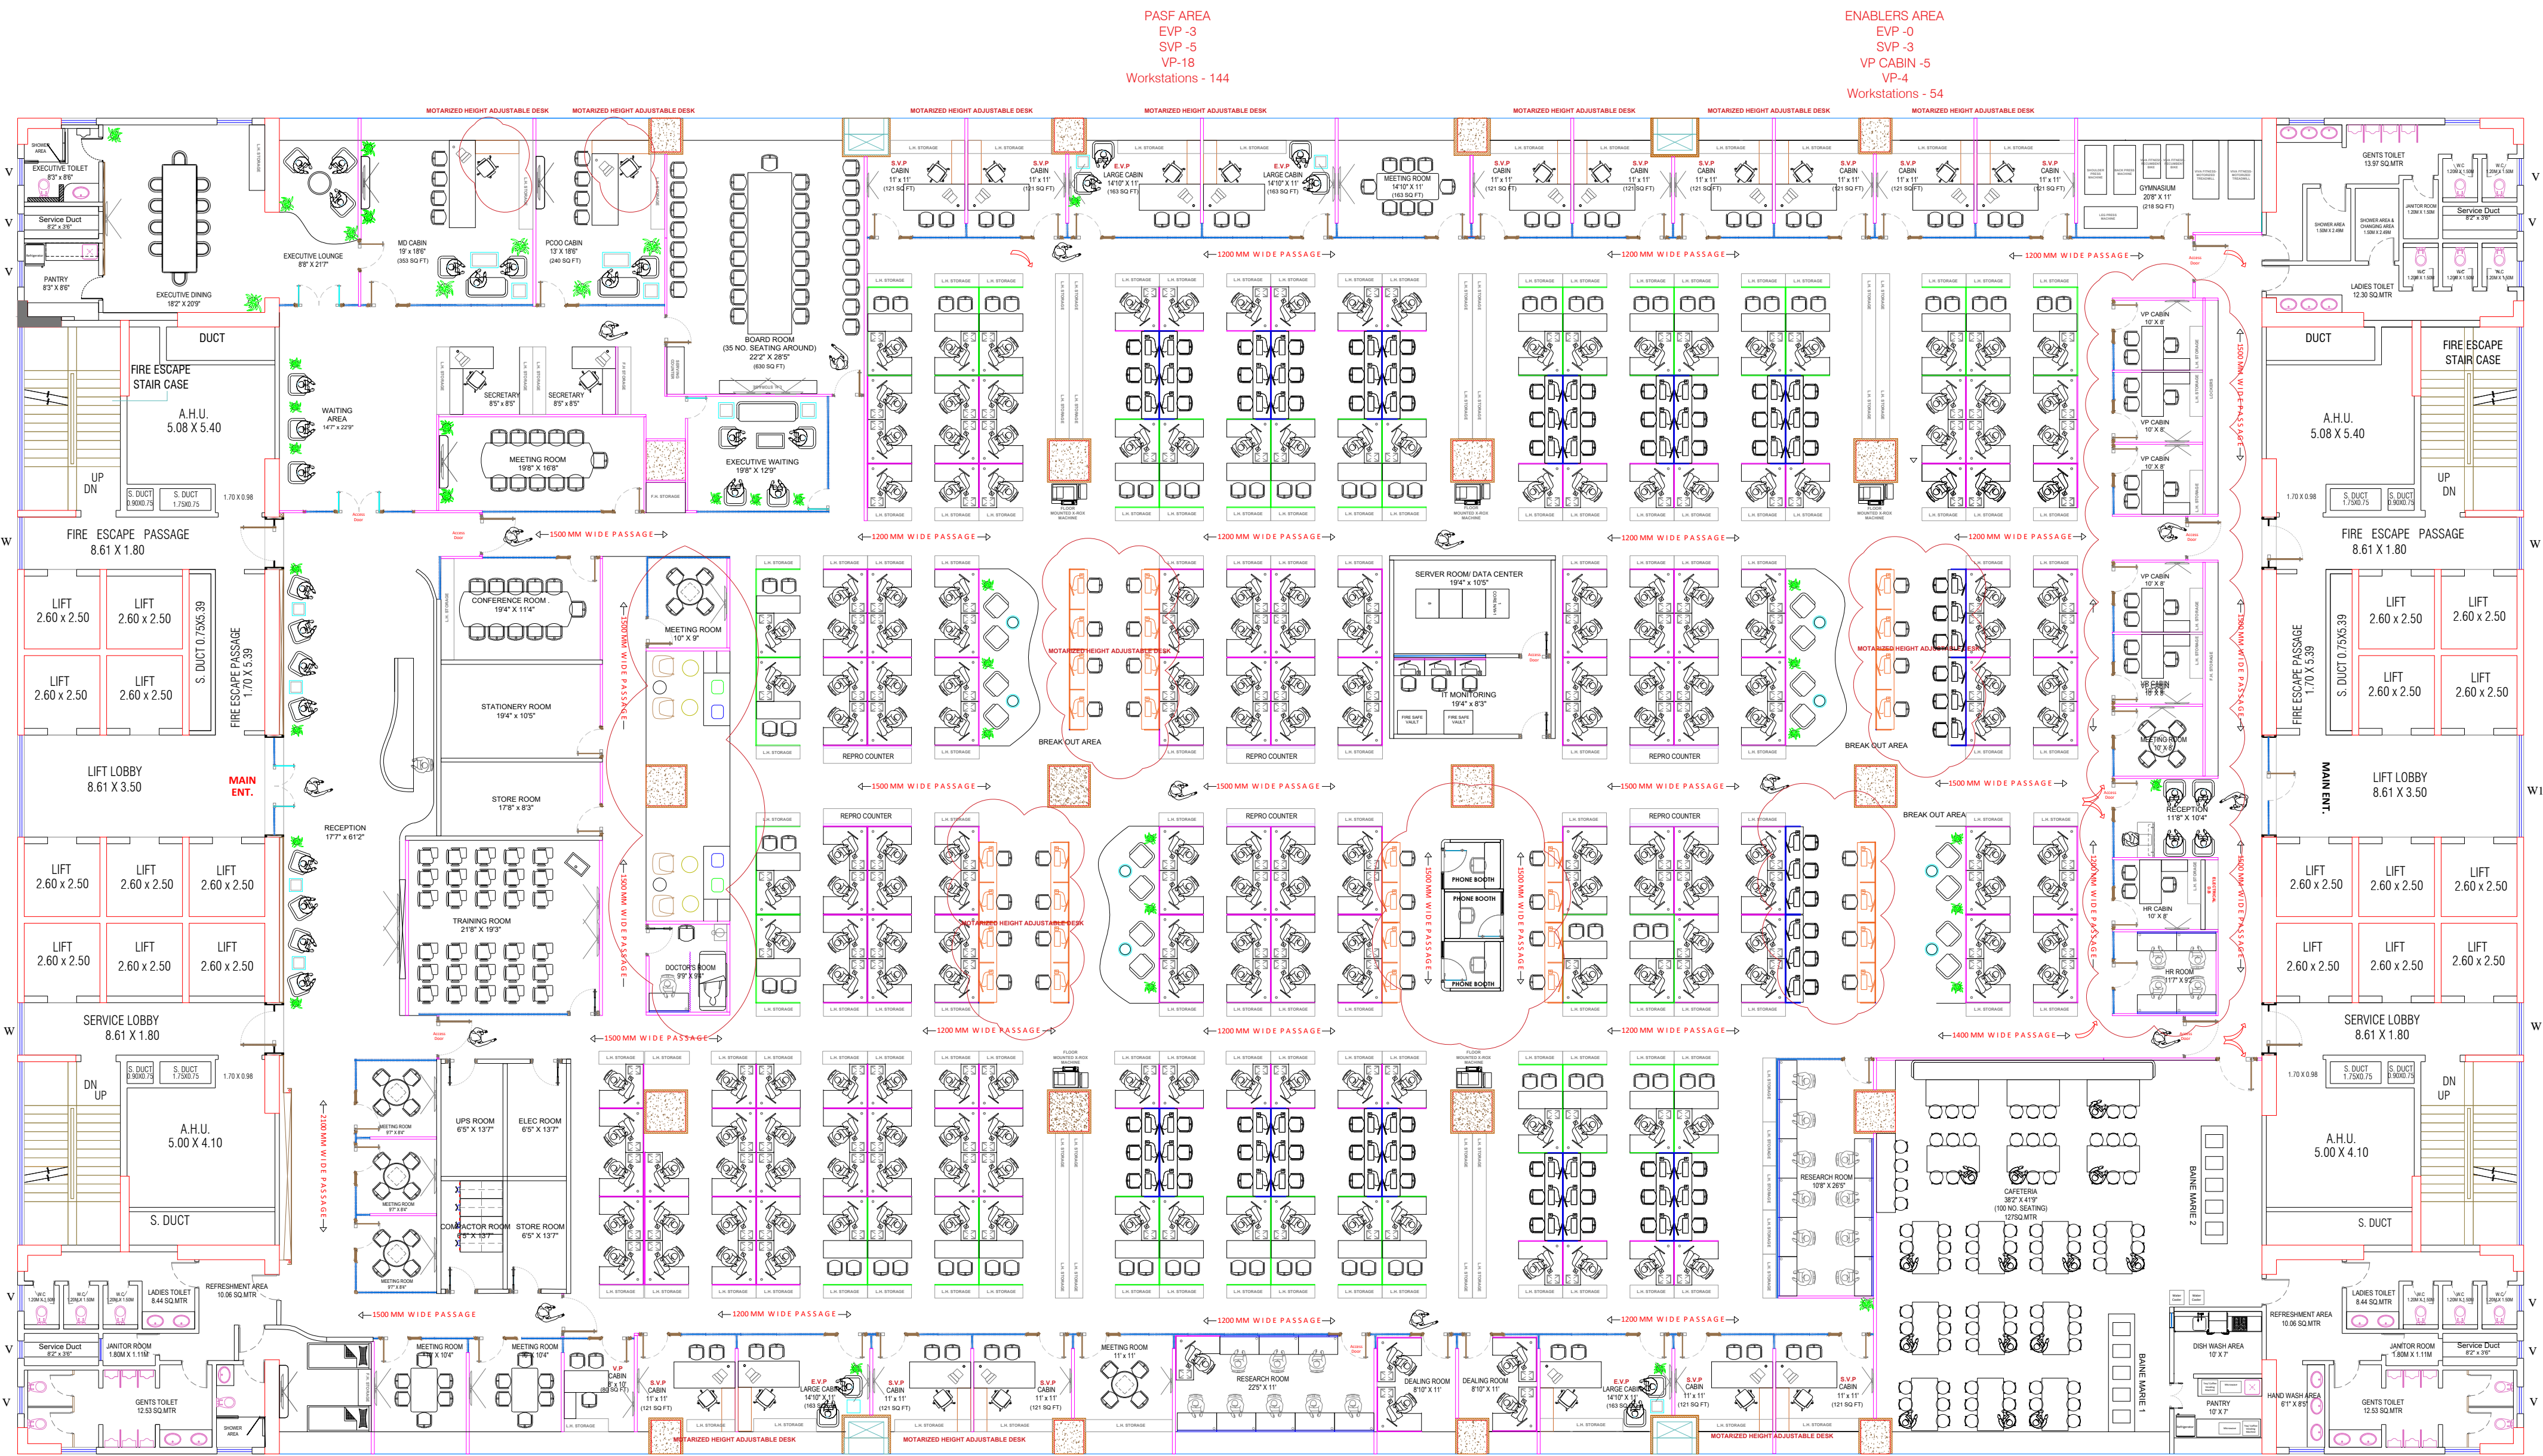

ECM AREA & RISK, AND COMPLIANCE  
EVP-1  
SVP-3  
VP-10  
Workstations - 54

DCM AREA  
EVP-1  
SVP-2  
DEALING ROOM-2  
VP-6  
Workstations - 38

ENABLERS AREA  
EVP-9  
SVP-3  
VP CABIN-5  
VP-4  
Workstations - 54

PASF AREA  
EVP-3  
SVP-5  
VP-18  
Workstations - 144

R7 DATE 20/01/23

- Reduced one row from training room for Videowall and enlarged reception.
- Marked TV position in all cabins.

R6 DATE 11/01/23

- Shift of Retiring room by reducing one 6 seater meeting room.
- Increase in the size of VP CABIN.
- Addition of locker and storage.
- Addition of rack outside the Board room.
- Shift of HR room.
- Increase in Lininals and Attached toilet bathroom to the Retiring room.
- Increase in table and chairs of Cafeteria.

R5 DATE 05/01/23

- Shifting of server room. Stationary room added.
- Retiring rooms are added. Motorized height adjustable desk are added.

R4 DATE 17/11/22

- Separation of cafeteria for 28 people.
- Interchange Conference room of ECMDCM to Research room with additional 2 seats.
- Make an enclosed room for research team of DCM with 10 workstations.
- 1 EVP in PASF and 1 SVP in ECM to be turned meeting room.
- To add 2 sided LCD's in between workstation areas.

R3 DATE 14/11/22

- MAKE RESEARCH ROOM AS CONFERENCE ROOM.
- SHIFT RESEARCH ROOM NEARBY ECM AREA.

R2 DATE 10/11/22

- DOCTOR'S ROOM TO BE MINIMISED
- DISPATCHED ROOM TO BE AS MEETING ROOM
- ADD TELEPHONE BOOTH AND WORKING PODS
- ACCESS FROM MD CABIN TO EXECUTIVE LOUNGE

R1 DATE 7/11/22

- VP CABINS 4 = 2 PROVISIONAL
- SHIFT OF HR ROOM AND RESEARCH ROOM
- RISK & COMPLIANCE DEPARTMENT MERGED WITH ECM TEAM.

REVISIONS:

NOTE:

- This Drawing is property of Workspere Architect (India) Pvt. Ltd. & cannot be used without their written permission.
- Drawing shall not be scaled written dimensions to be followed.
- This drawing to be read with other relevant drawings.
- Any variation between the drawing specification should be brought to the notice of the architects by the contractors in writing prior to the construction.
- For RCC details refer structural engineers drawings.

CONSULTANT:

ARCHITECT:



creating inspiring environments

ISO 9001 : 2008 CERTIFIED

Workspere Ventures (India) Pvt. Ltd.


407/414, Exim Link Bldg., Mulund - Goregaon Link Road,  
Mulund (West), Mumbai - 400 080

Tel. No. : + 91 22 672 60 100, Fax : + 91 22 256 61 141

Email:

info@worksperearchitects.com

www.worksperearchitects.com

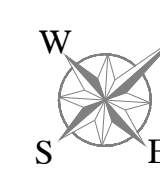

PROJECT :

SBI CAPITAL MARKETS LIMITED

DATE 23/01/23

CHECKED AR.SWAPNIL SAWANT

SCALE

DRAWN BY AR. SWARALI KADAM

DRAWING TITLE:

INTERIOR LAYOUT

PURPOSE :